


EDUPRO 2011

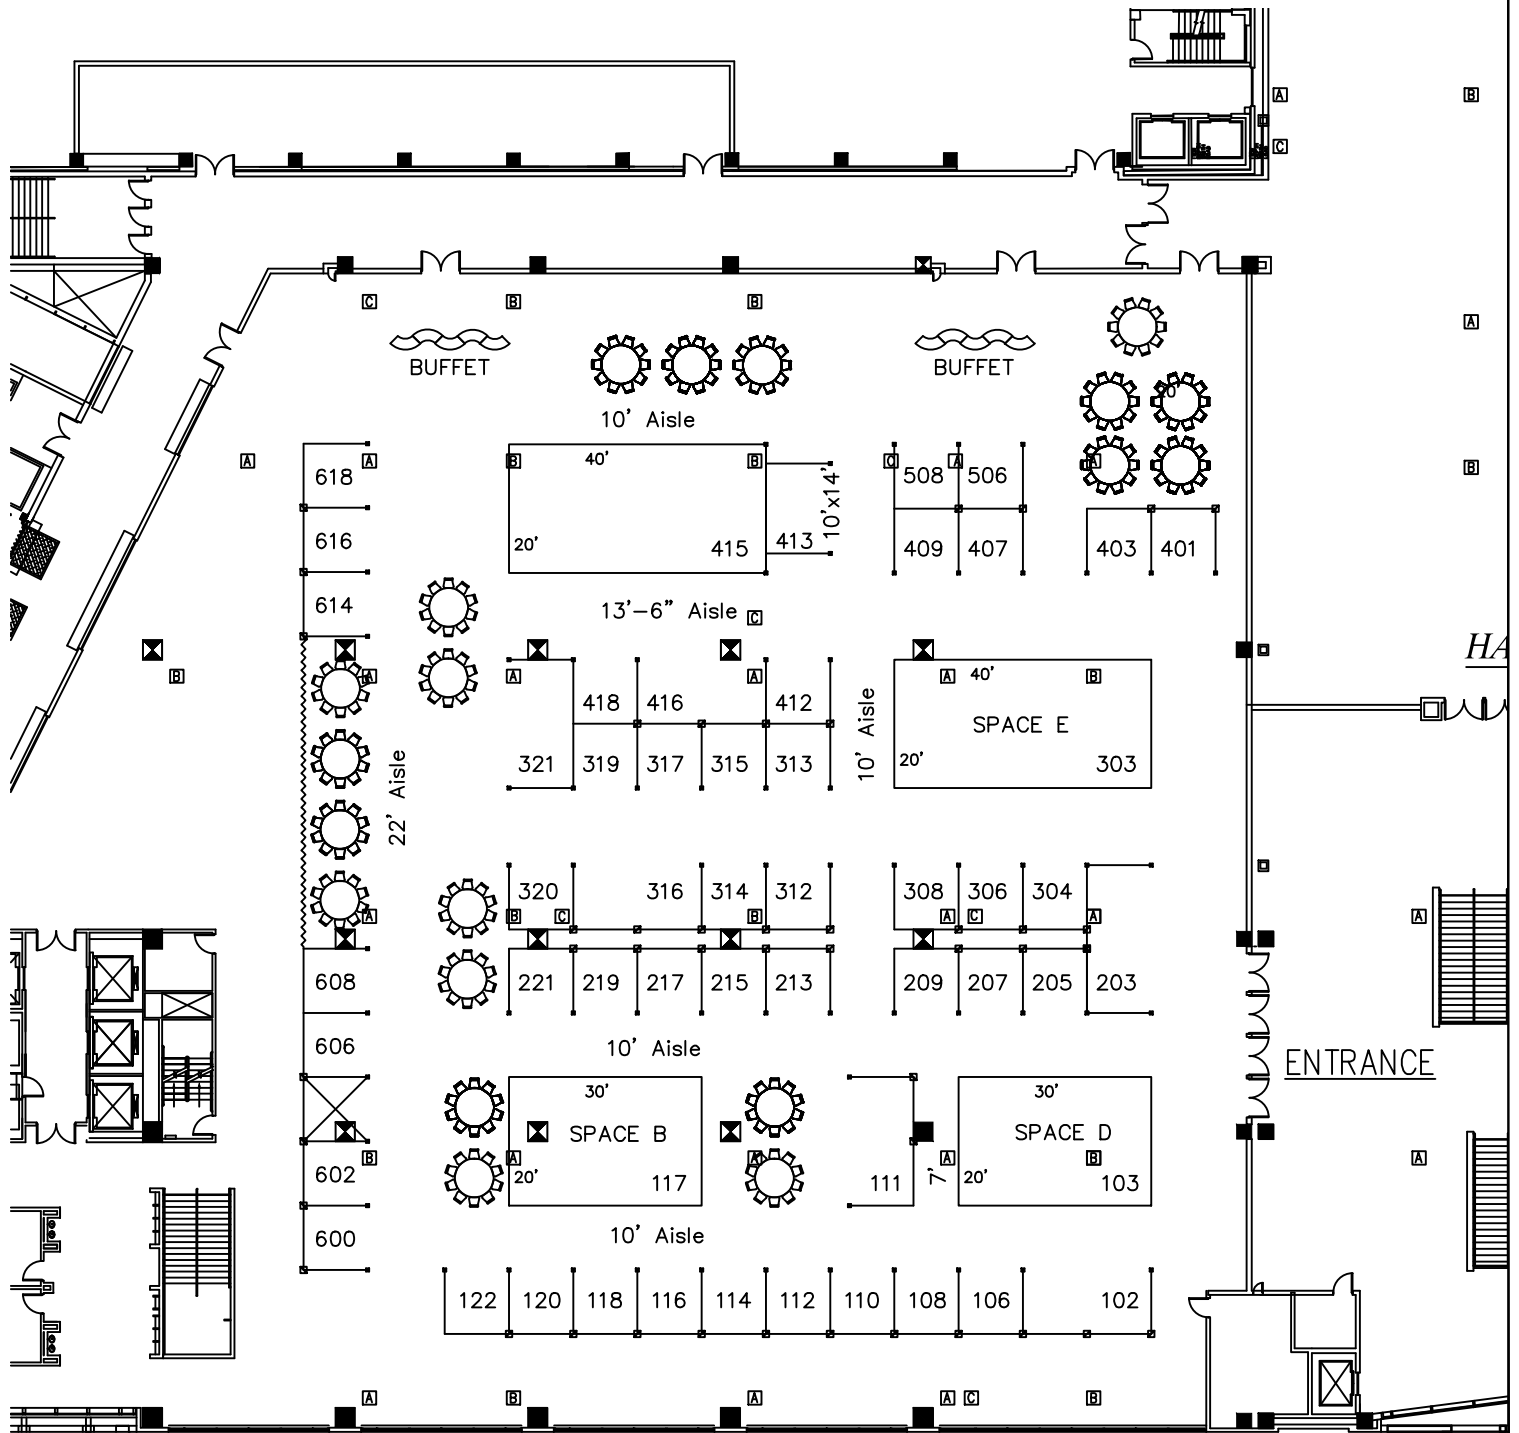

CROWN CENTER EXHIBIT HALL

HALL "A"

GEORGE
fern
EXPOSITION & EVENT SERVICES

Disclaimer
Every effort has been made to ensure the accuracy of all information contained on this floor plan. However, no warranties, either expressed or implied, are made with respect to this floor plan. If the location of loading columns, utilities or other architectural components of the facility is a consideration in the construction or design of an exhibit, it is the responsibility of the exhibitor to physically inspect the facility to verify all dimensions and locations.

751 Wyoming, Kansas City, Missouri 64101
816.221.0525 Fax 816.471.1602
Email: kandrews@fernexpo.com

Account Executive: Gary Bates

Revision Date: 1/26/11

Convention City: Kansas City, MO

File Name: 9389-11-EDUPRO-R2.DWG

Drawn By: Hinge Han

Convention Center: CCEH